

**Legend**


- Pump Station
- Project Sewer Manhole
- Project Sewer Node
- Sewer Manhole
- Subarea

**Gravity Mains by Diameter**

- 8"
- 12"
- 14"
- Gravity Sewer Main
- Force Main



BOYLSTON

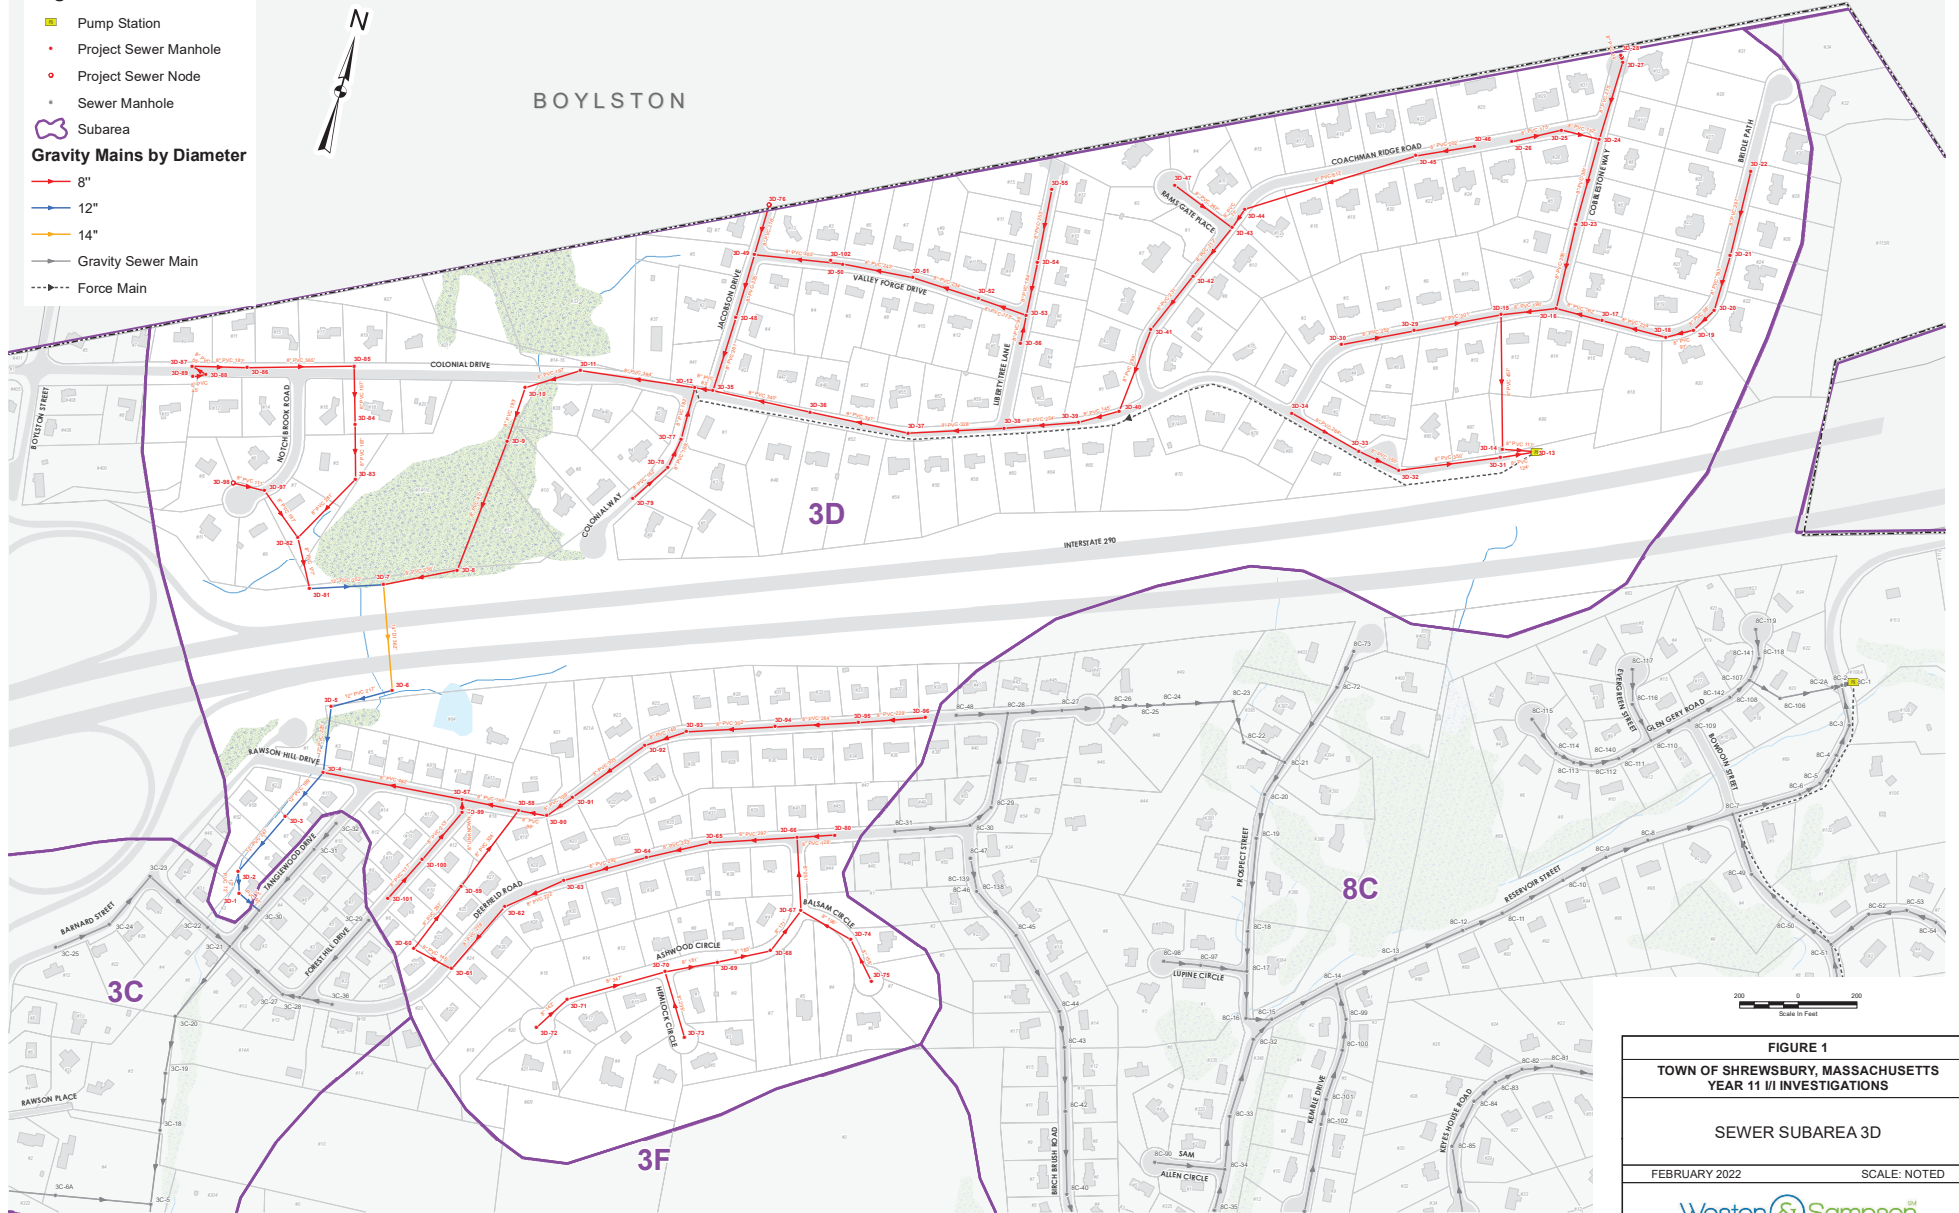

**FIGURE 1**  
**TOWN OF SHREWSBURY, MASSACHUSETTS**  
**YEAR 11 I/I INVESTIGATIONS**

**SEWER SUBAREA 3D**

FEBRUARY 2022 SCALE: NOTED