

Legend

- Pump Station
 - Project Sewer Manhole
 - Project Sewer Node
 - Sewer Manhole
 - ⬮ Subarea
- Gravity Mains by Diameter**
- 8"
 - 12"
 - Gravity Sewer Main
 - - - Force Main

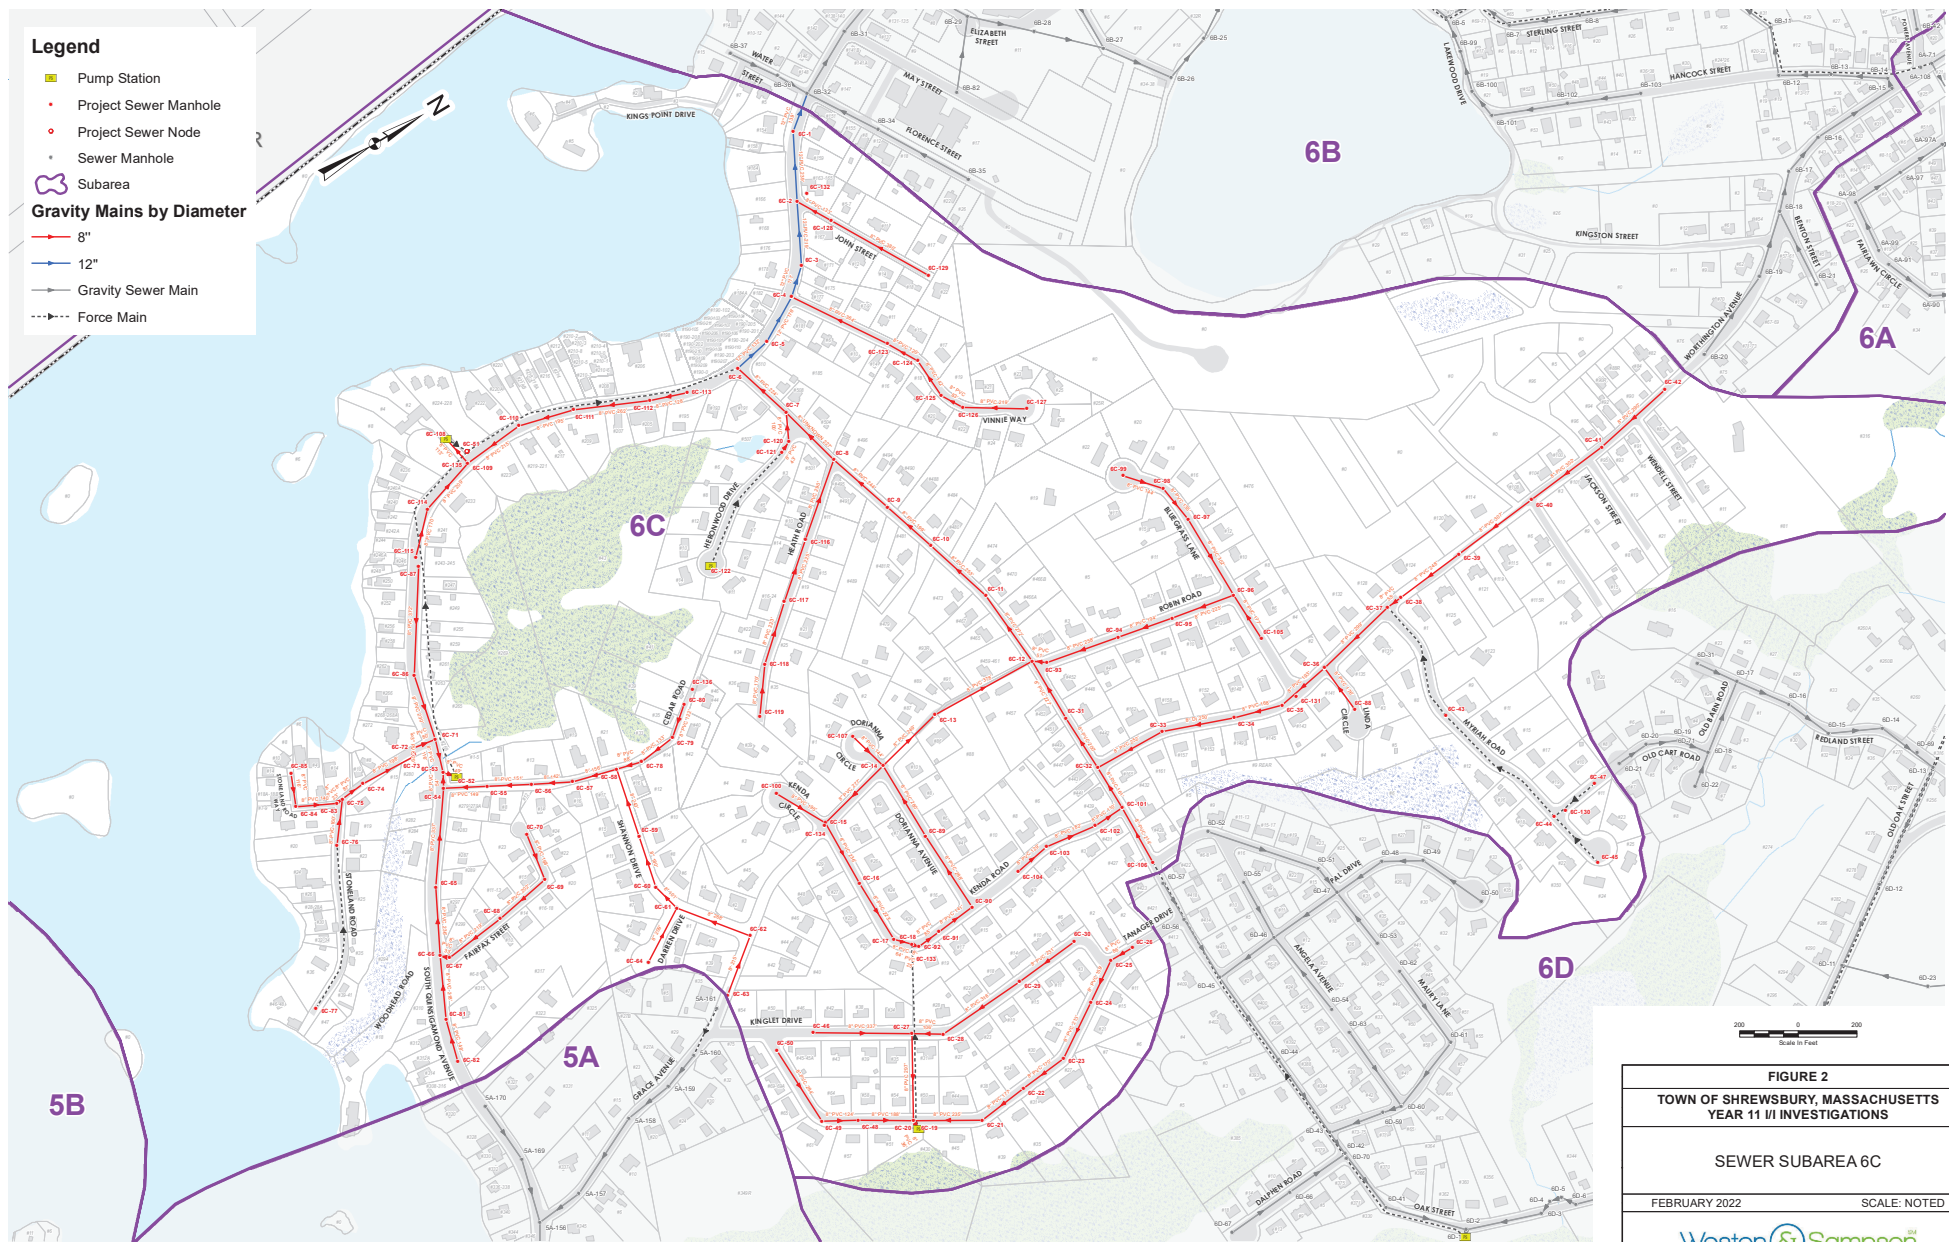


FIGURE 2
TOWN OF SHREWSBURY, MASSACHUSETTS
YEAR 11 III INVESTIGATIONS

SEWER SUBAREA 6C

FEBRUARY 2022 SCALE: NOTED

Weston & Sampson