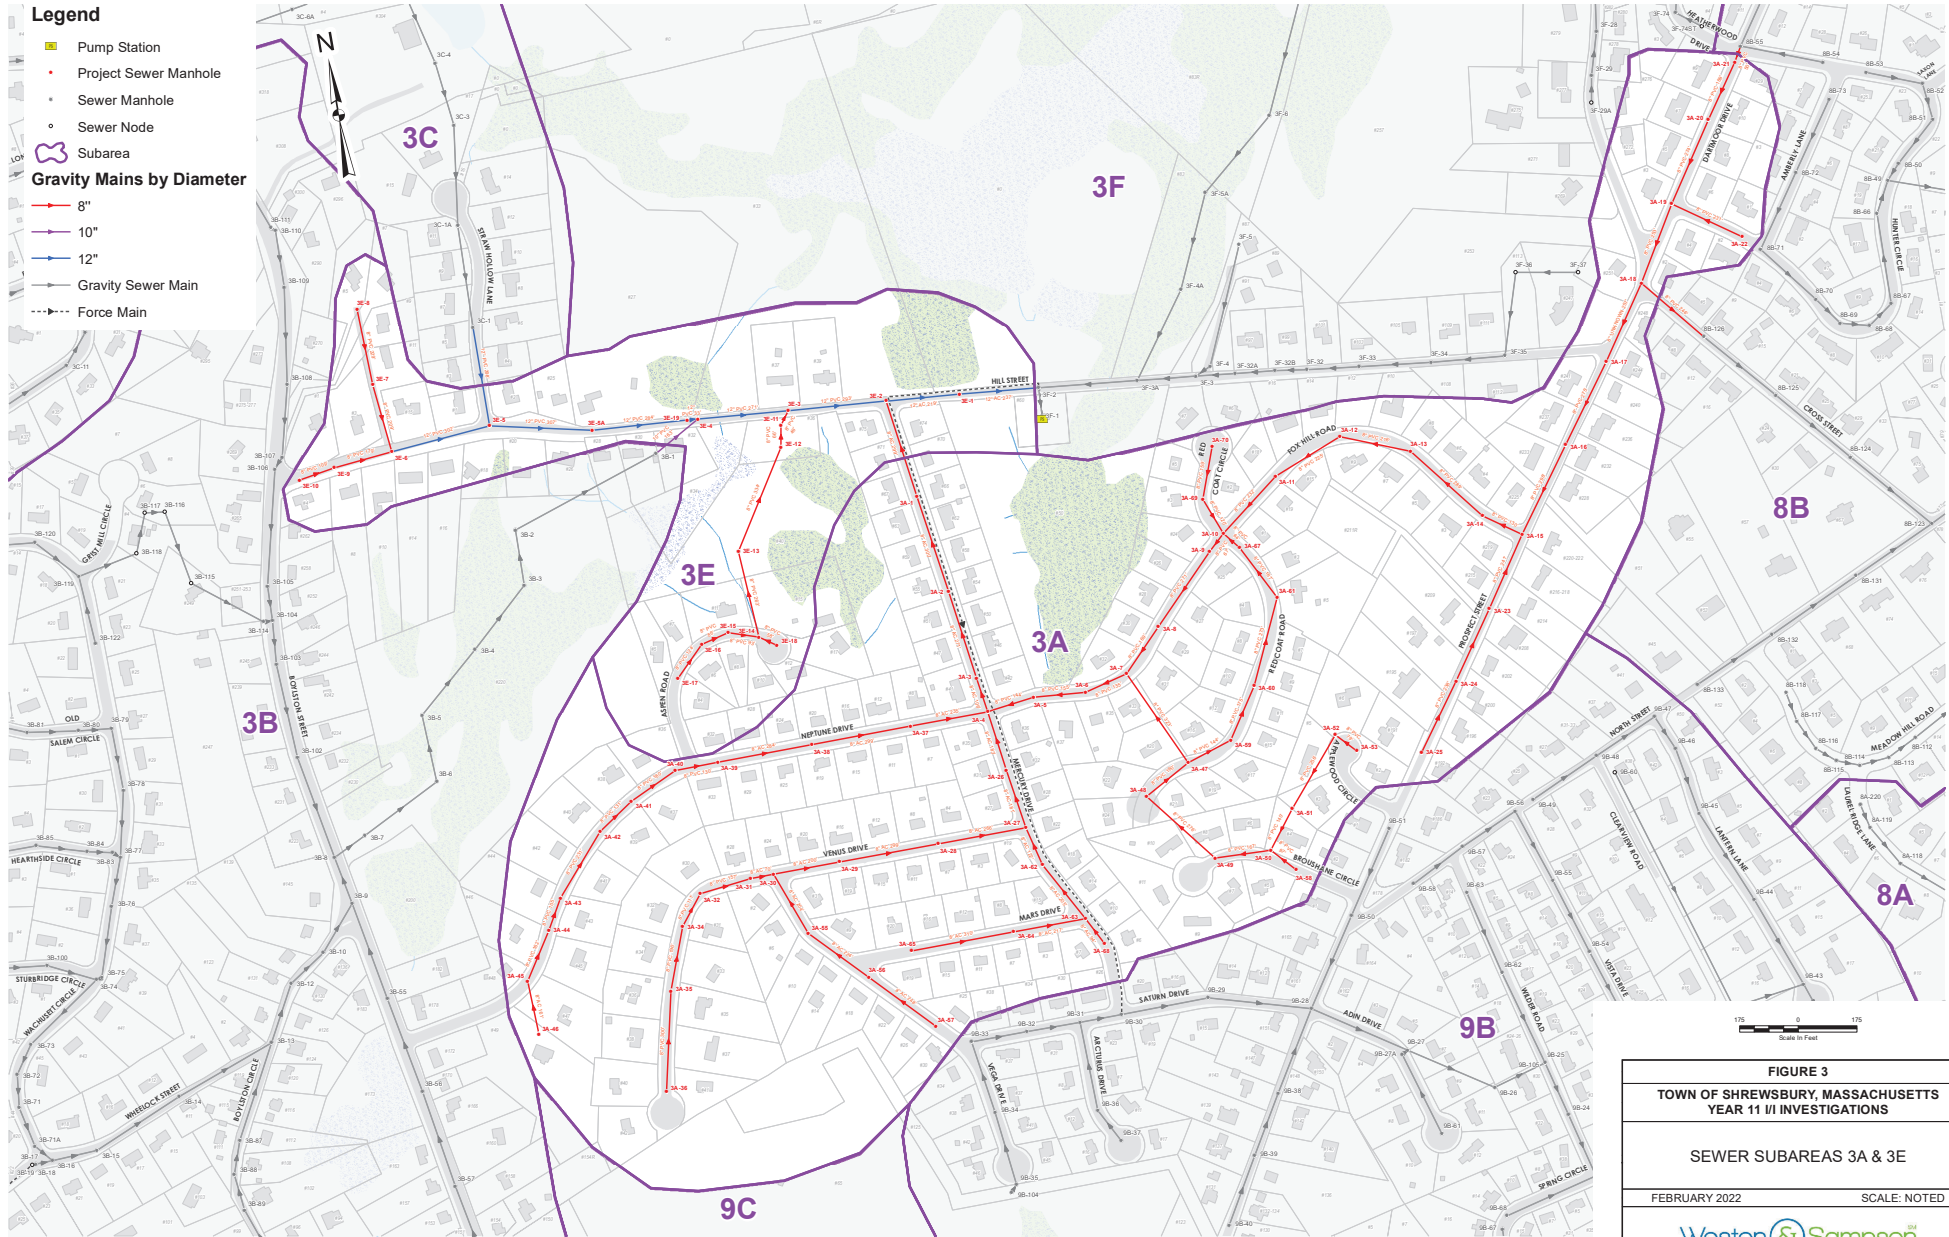


- Legend**
- Pump Station
  - Project Sewer Manhole
  - Sewer Manhole
  - Sewer Node
  - Subarea
- Gravity Mains by Diameter**
- 8"
  - 10"
  - 12"
- Gravity Sewer Main
  - - - Force Main



**FIGURE 3**  
**TOWN OF SHREWSBURY, MASSACHUSETTS**  
**YEAR 11 I/I INVESTIGATIONS**

---

SEWER SUBAREAS 3A & 3E

---

FEBRUARY 2022 SCALE: NOTED

---

Weston & Sampson