


LAND DESIGN COLLABORATIVE  
Chauncy Place | Terrace North | Suite 1  
45 Lyman Street  
Westborough, MA 01581

508.952.6300 | LDCollaborative.com

THE CONTENT, INFORMATION AND DESIGN OF THIS PLAN ARE PROPRIETARY AND DUPLICATION AND/OR UTILIZATION FOR ANY PURPOSES IS STRICTLY PROHIBITED WITHOUT PRIOR WRITTEN AUTHORIZATION FROM LAND DESIGN COLLABORATIVE. ONLY APPROVED, SIGNED AND SEALED PLANS SHALL BE UTILIZED FOR CONSTRUCTION PURPOSES.  
© LAND DESIGN COLLABORATIVE, LLC.

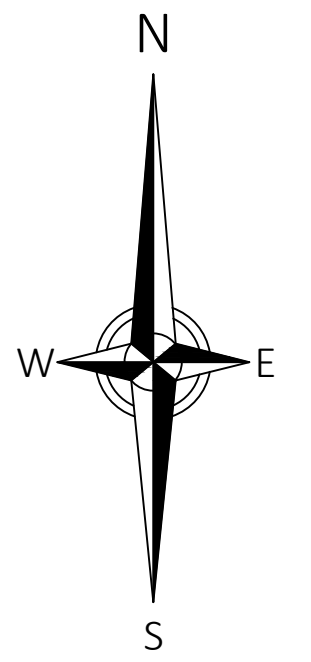

Project Owner:

Owner  
Owner  
Address  
Address

Project Applicant:

Owner  
Owner  
Address  
Address

Project Title:

Project Title  
Address  
Address  
(County)

Sheet Title:

SHEET  
TITLE

Permit | Plan Purpose

No.	Date:	Revision	Issue:

Drawn By: CMP | Checked By: \_\_\_\_\_  
Date: 06/11/2020 | Project No.: 20-0009

0 10 20 40 80 120  
Scale: 1" = 40'

Sheet No.:

C-\_\_\_\_\_

C:\Users\chris\OneDrive\Documents\1001067\1001067.dwg - Documents\1001067\1001067.dwg - Documents\1001067\1001067.dwg - Documents\1001067\1001067.dwg