

Legend

- Pump Station
- Project Sewer Manhole
- Project Sewer Node
- Sewer Manhole
- Sewer Node
- Subarea
- Gravity Mains by Diameter**
- 8"
- 10"
- Gravity Sewer Main
- Force Main

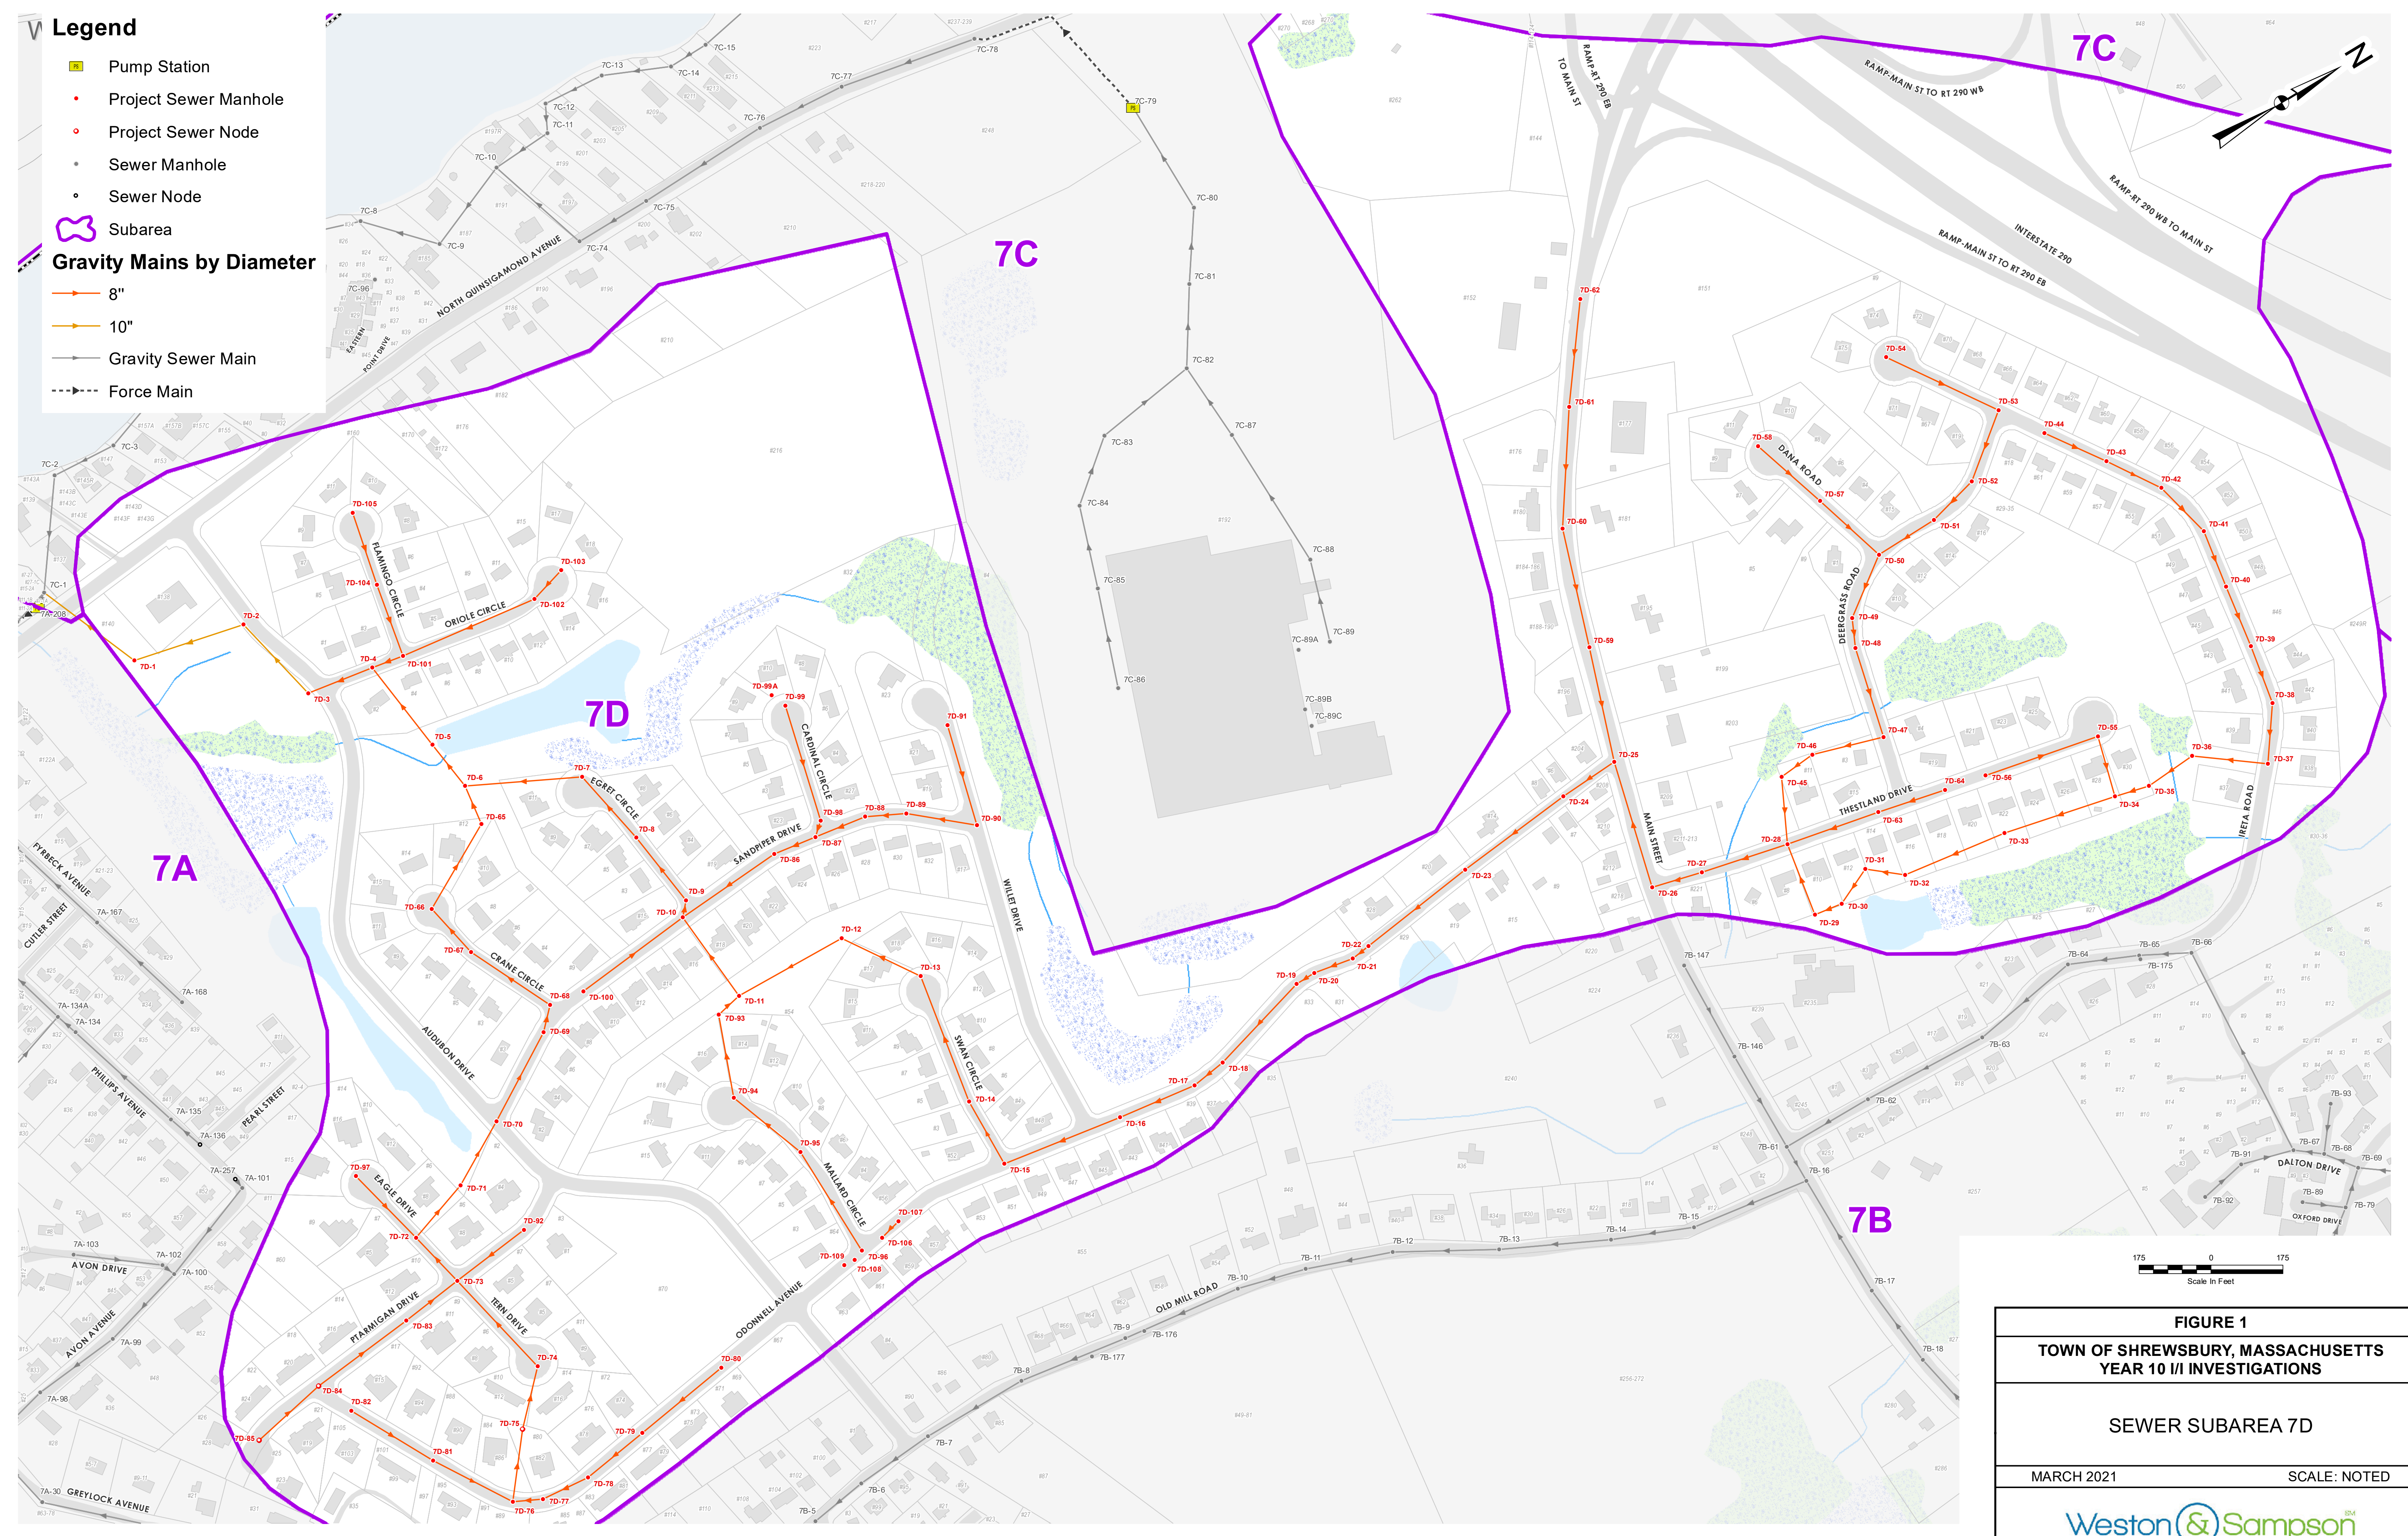


FIGURE 1
TOWN OF SHREWSBURY, MASSACHUSETTS
YEAR 10 I/I INVESTIGATIONS

SEWER SUBAREA 7D

MARCH 2021 SCALE: NOTED